


0
50
100
150
200
250

EXHIBITION ROAD

NEW EXHIBITION ROAD

LION CREEK ROAD

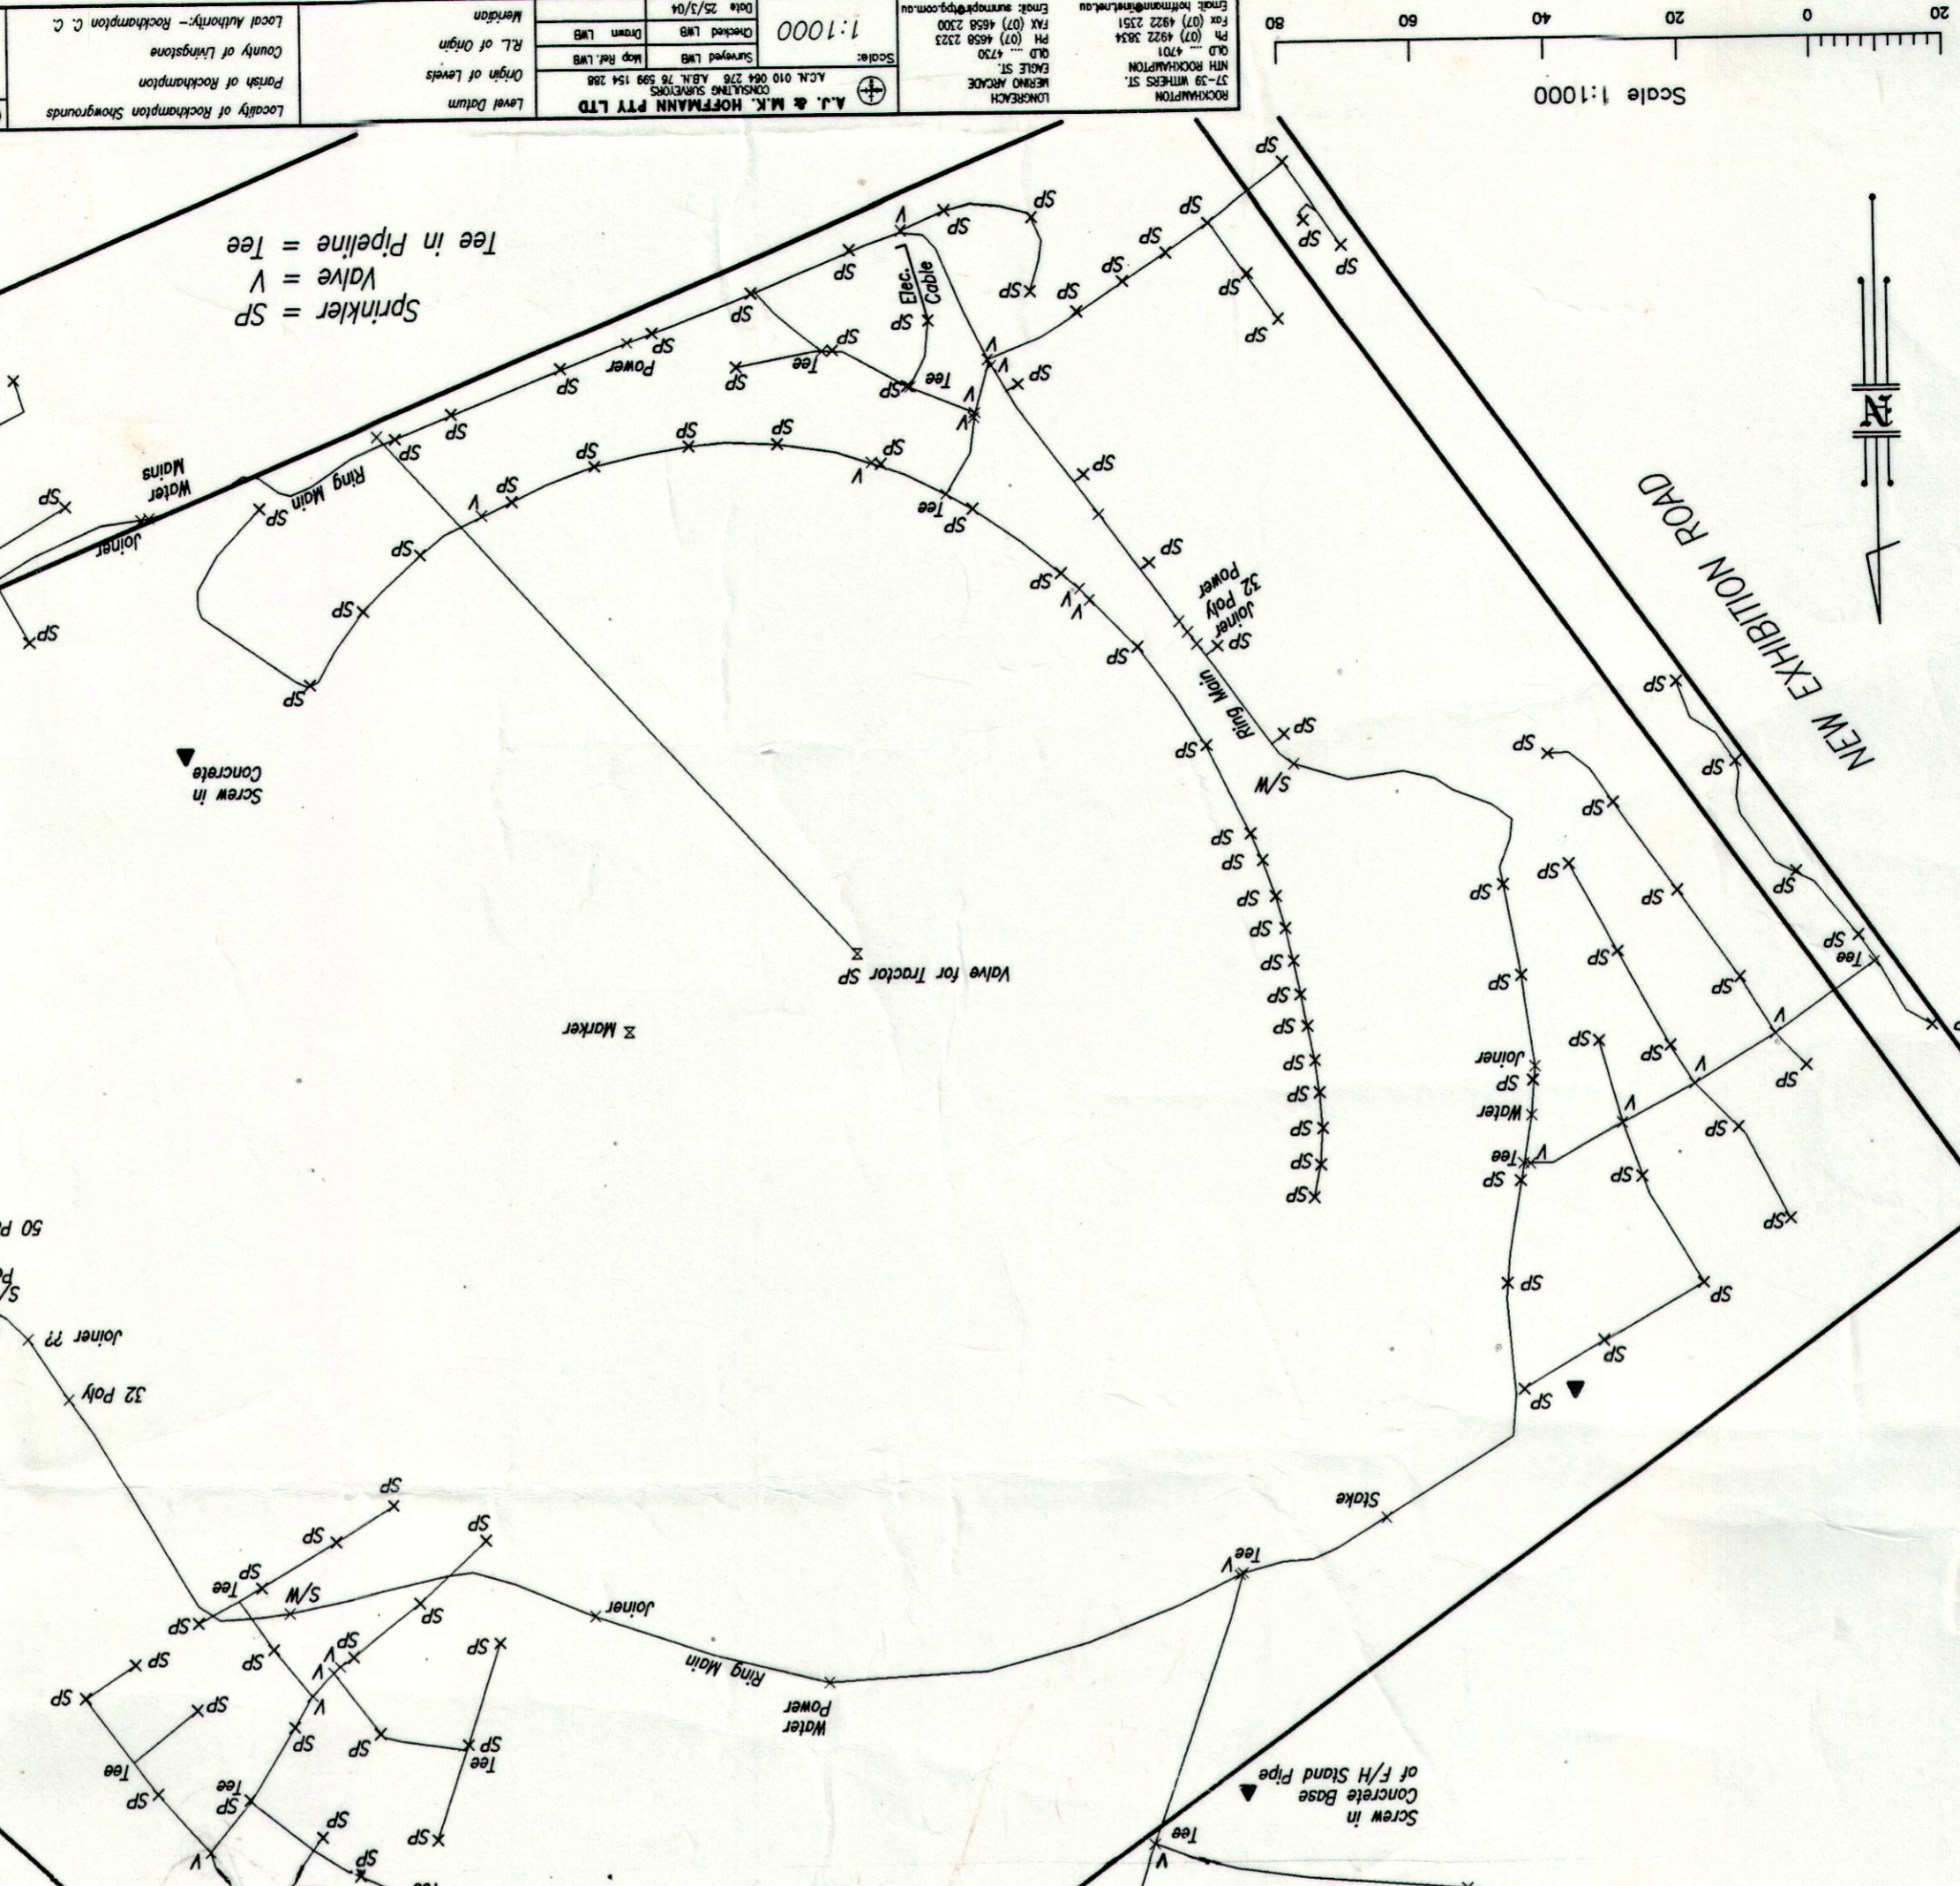

Scale 1:1000

0 20 40

Scale 1:1000

0 20 40

Scale 1:1000

0 150 200 250

PM2209

NEW EXHIBITION ROAD


LION CREEK

ROAD

PM52419

PM52376

SPRINKLER = SP
VALVE = V
TEE IN PIPELINE = Tee

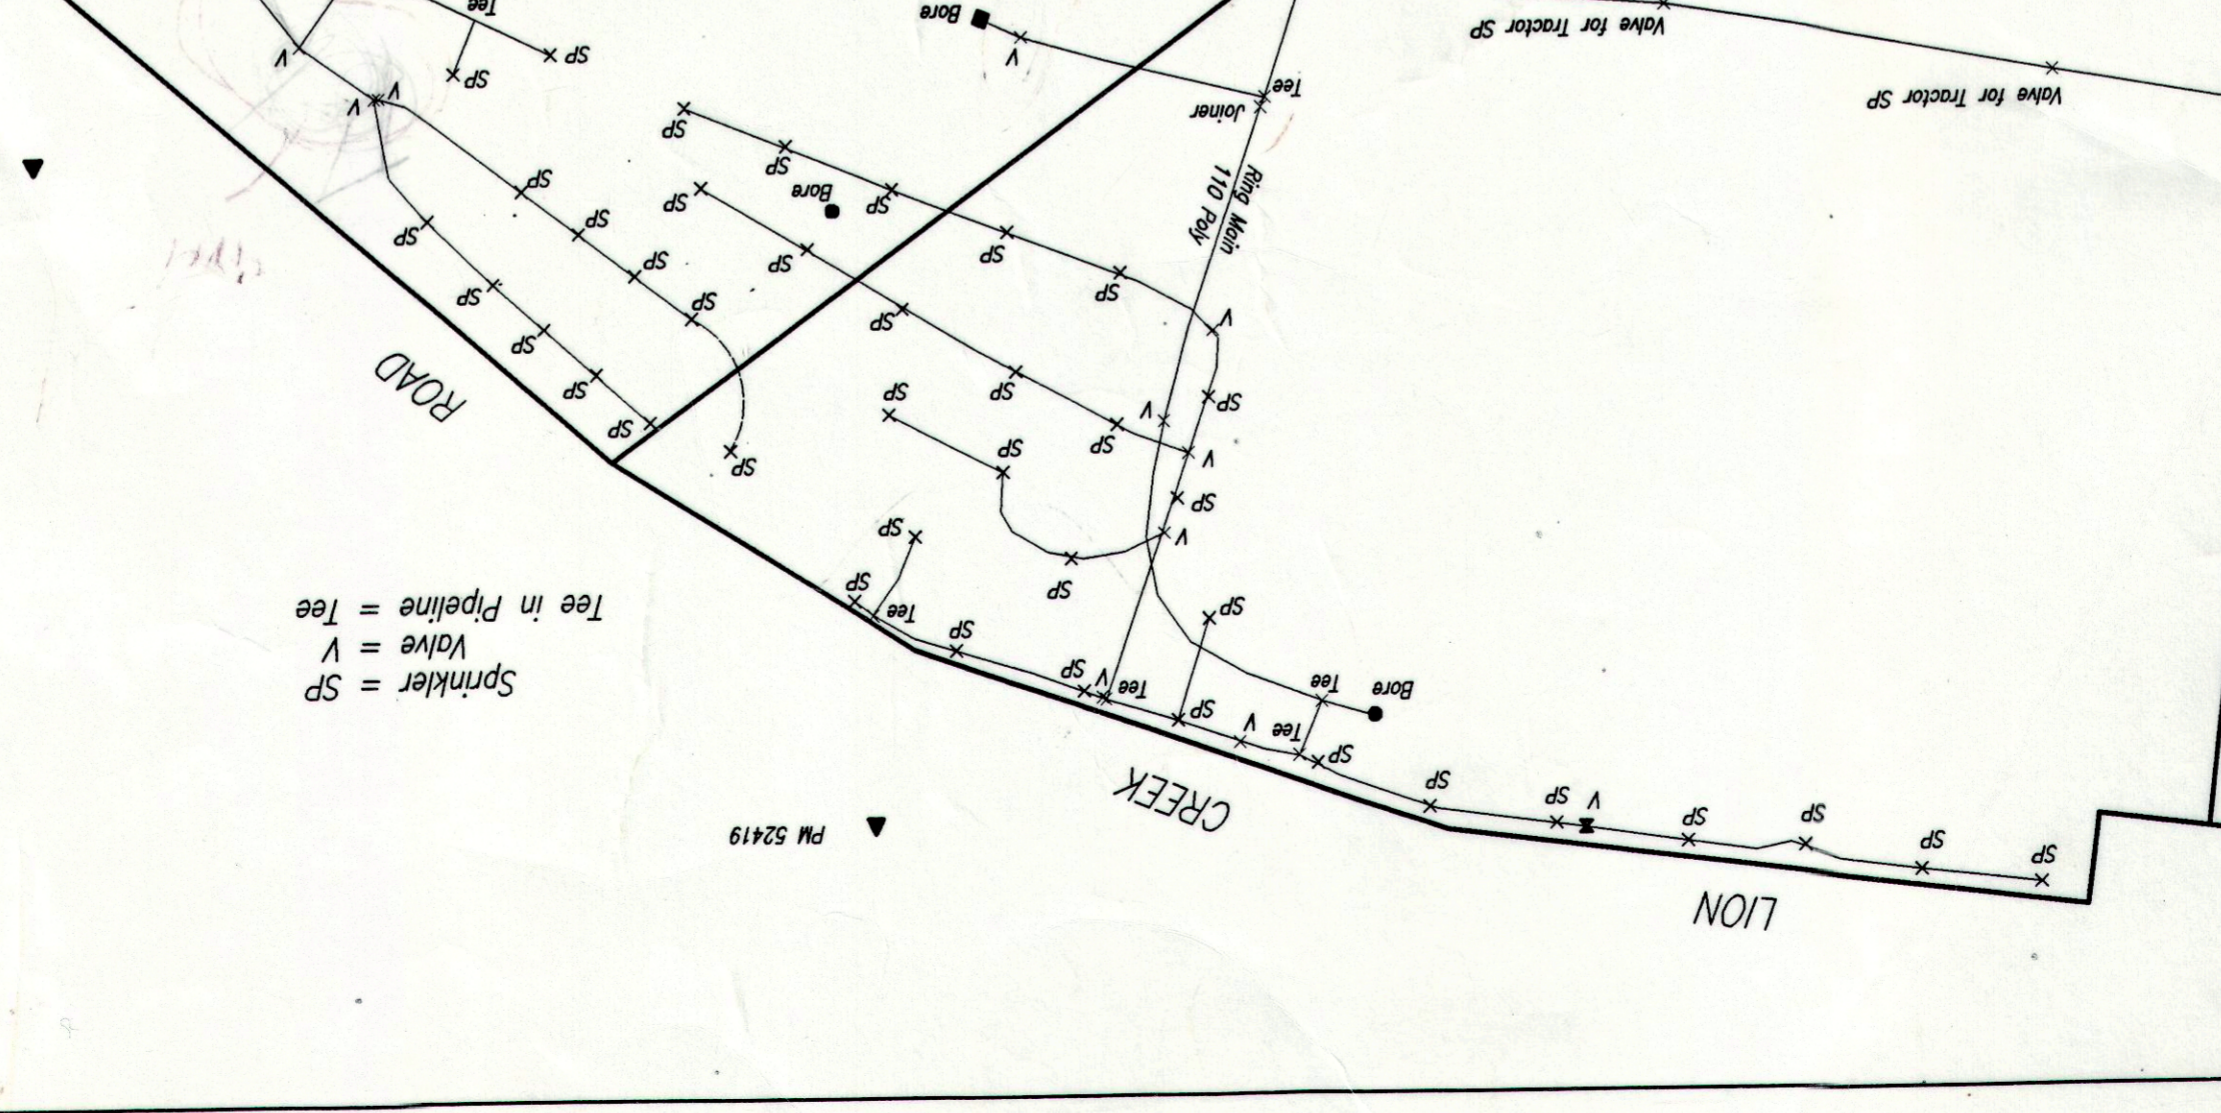

Scale 1:1000

0 20 40

Scale 1:1000

0 150 200 250

PM52419

PM52376

3349-1

Detail Survey of Sprinkler Locations
Rockhampton Showgrounds

Local Authority - Rockhampton C.
County of Livingstone

Level Datum
Origin of Levels
R.L. of Origin

A.J. & M.K. HORTSMAN PTY LTD
CONSULTING ENGINEERS
ACN 010 064 278 ABN 70 599 154 288
100 ROCKHAMPTON
RD 4700
RD (07) 4622 2834
FAX (07) 4622 2351
Email: ahortsm@bigpond.com.au

Scale: 1:1000
Date: 25/3/04
Checked LMB
Drawn LMB

Scale 1:1000
0 20 40 60 80